


01 Proposed Ground Floor Plan

Rev.	Date	Description
-	11.10.18	Submitted for Planning Approval.
A	15.10.18	WC layout amended.

Notes:

1. All dimensions in mm.
2. This drawing to be read in conjunction with all relevant contract documents.
3. This drawing to be read in conjunction with all Engineer's and Main contractor/ Sub-Contractor drawings and documentation.
4. Report any errors, contradictions, and omissions to the architect as soon as possible.

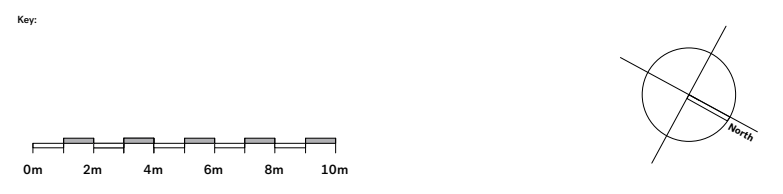

Nissen Richards

Unit 5-6 Waterhouse
8 Orsman Road
London N1 5QJ

T 020 7870 8899
info@nissenrichardsstudio.com
www.nissenrichardsstudio.com

Project: Dock 10, Unit 1 Canada Water Retail Park
Surrey Quays, London SE16 2XU

Client: Venuelab

Title: Proposed Ground Floor Plan

Scale: 1:125 at A1 1:250 at A3

Drawing no: **A2017-200/A**