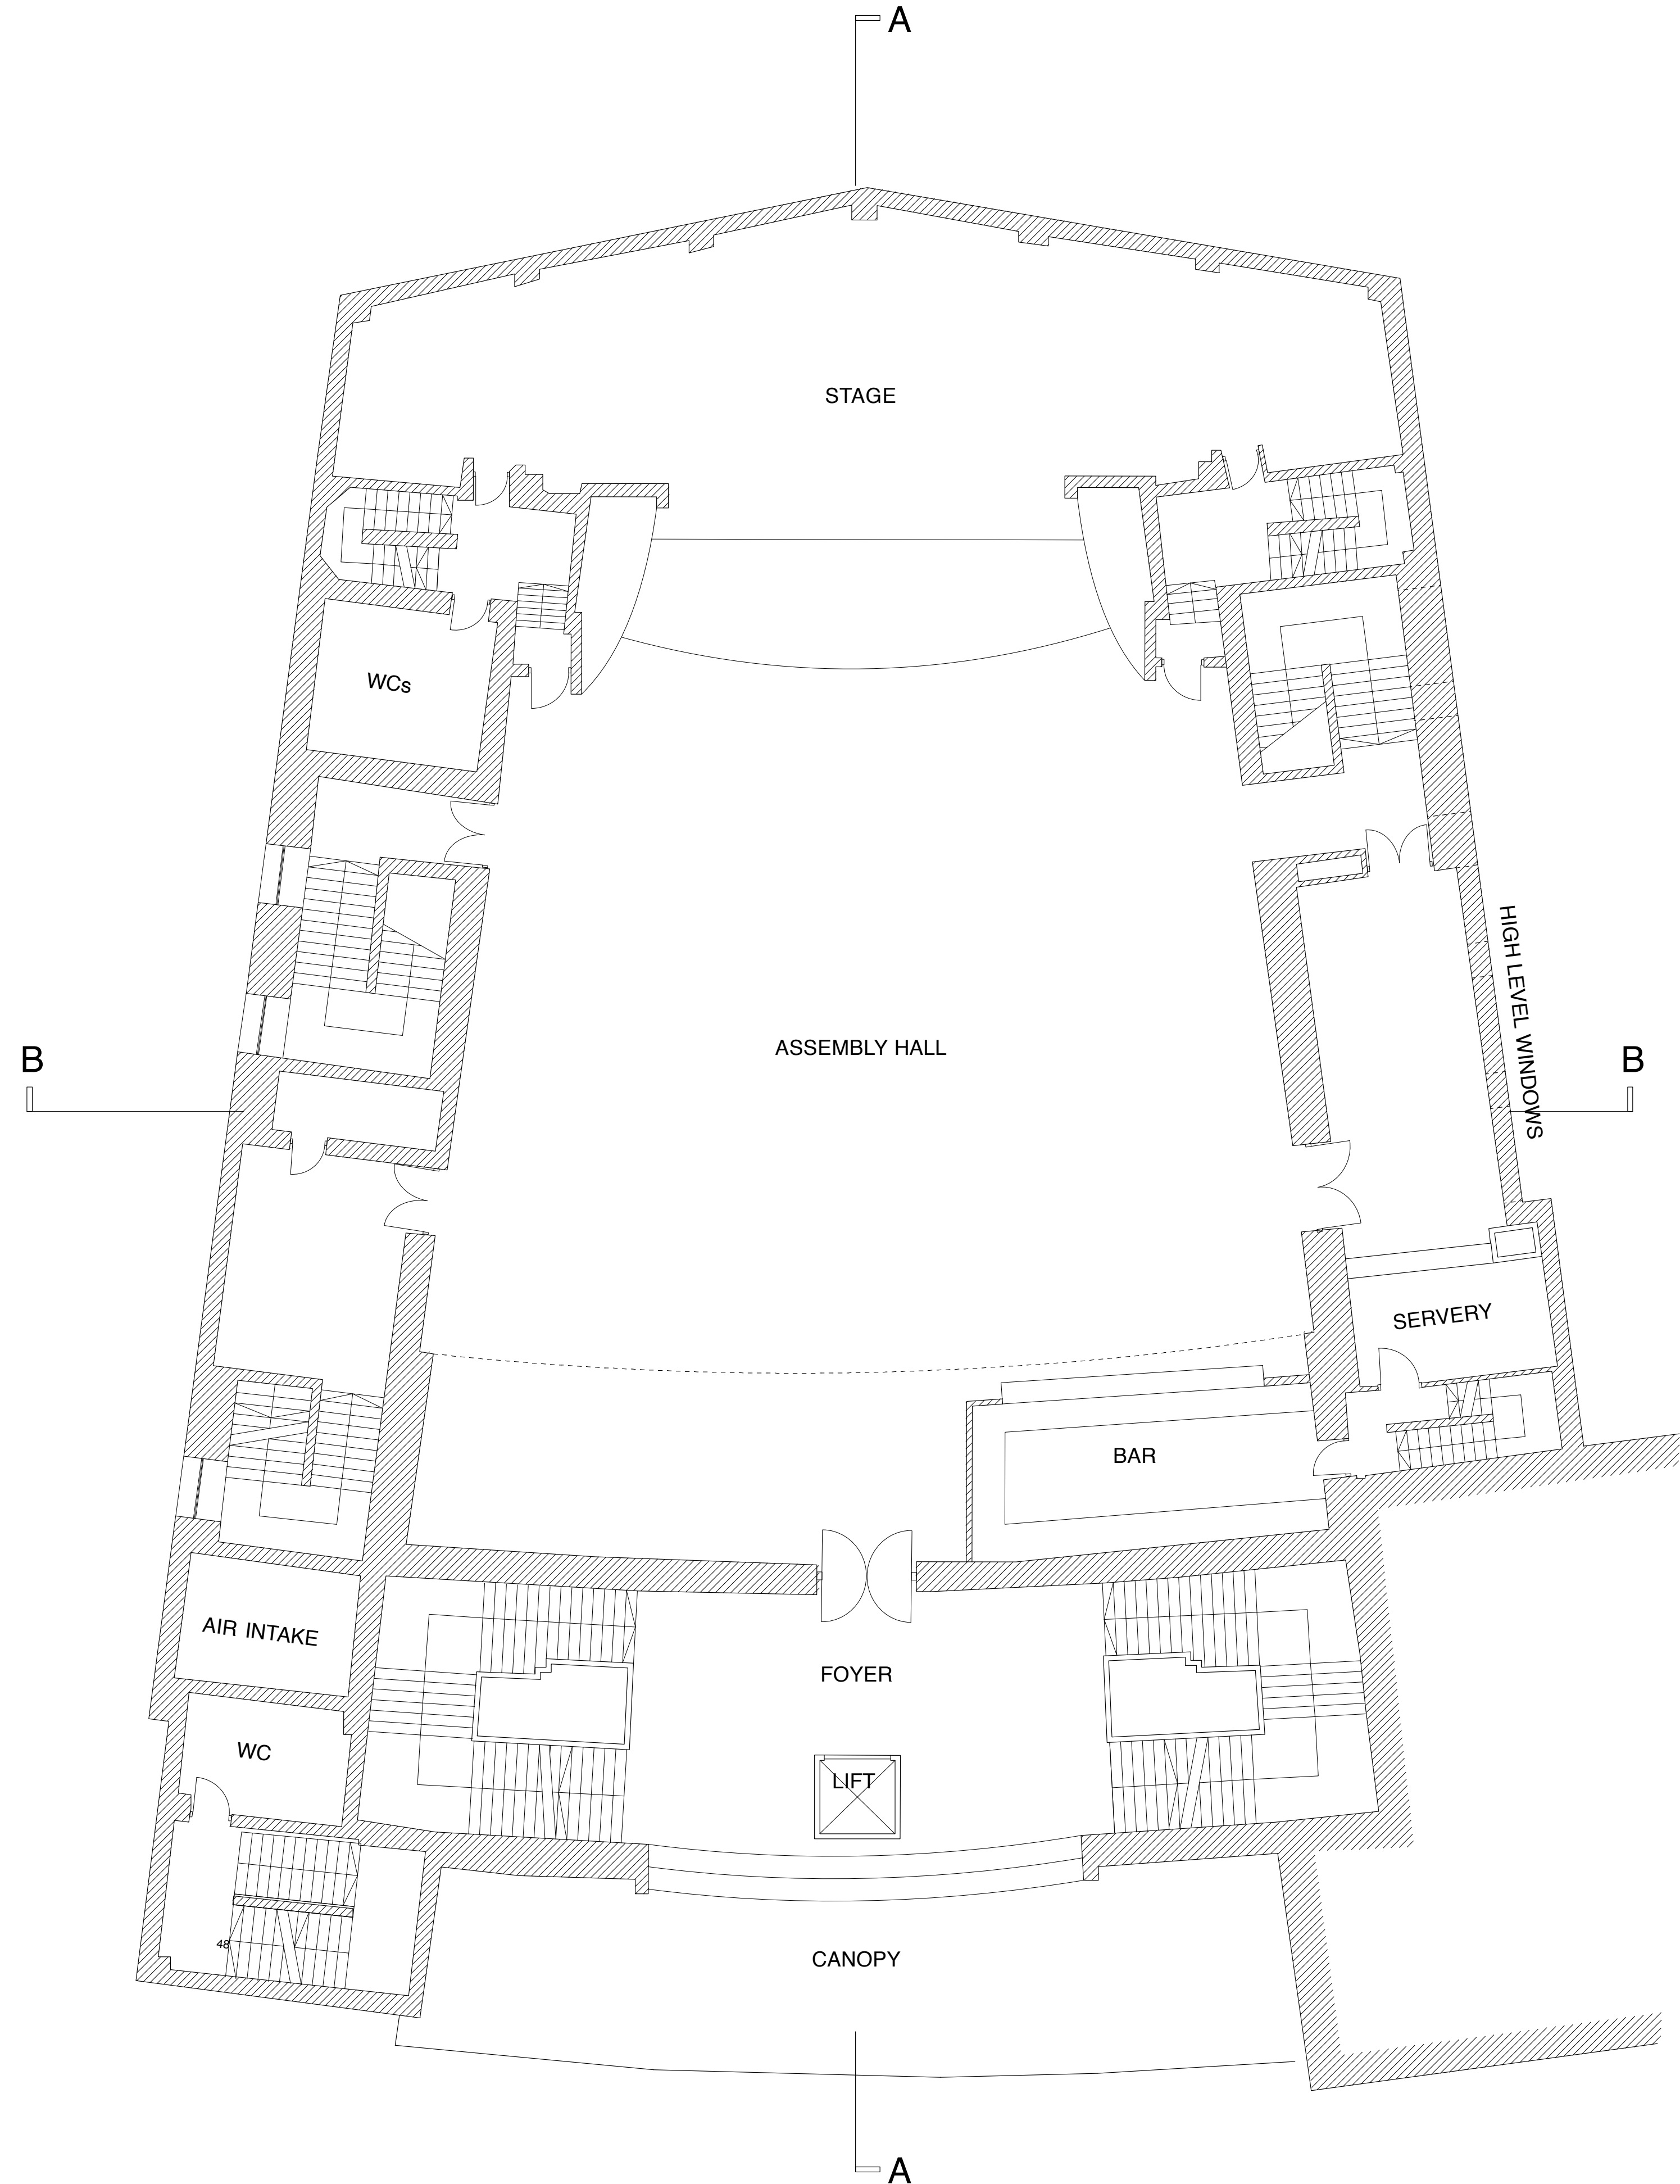


Notes : (1) Figured dimensions only are to be used. The Contractor must verify all dimensions on site before commencing any work or making shop drawings.				
No.	Revision	Drawn	Checked	Date
.	first issue	JS	TF	14.02.2014
Drawing status PLANNING				

Foster
Wilson
Architects

1 Priory Place, London, NE1 0JA
Phone: 020 7460 1000
Fax: 020 7460 1005
Email: info@fosterwilsonarchitects.com
Web: www.fosterwilsonarchitects.com

Project GREENWICH BOROUGH HALLS	
Drawing title EXISTING FIRST FLOOR PLAN	
Scale 1 : 200 @ A3 1: 100 @ A1	Date FEB 2014
Job no. 540	Revision 00 / 05